



## 建具幅 最小寸法の収まり平面図

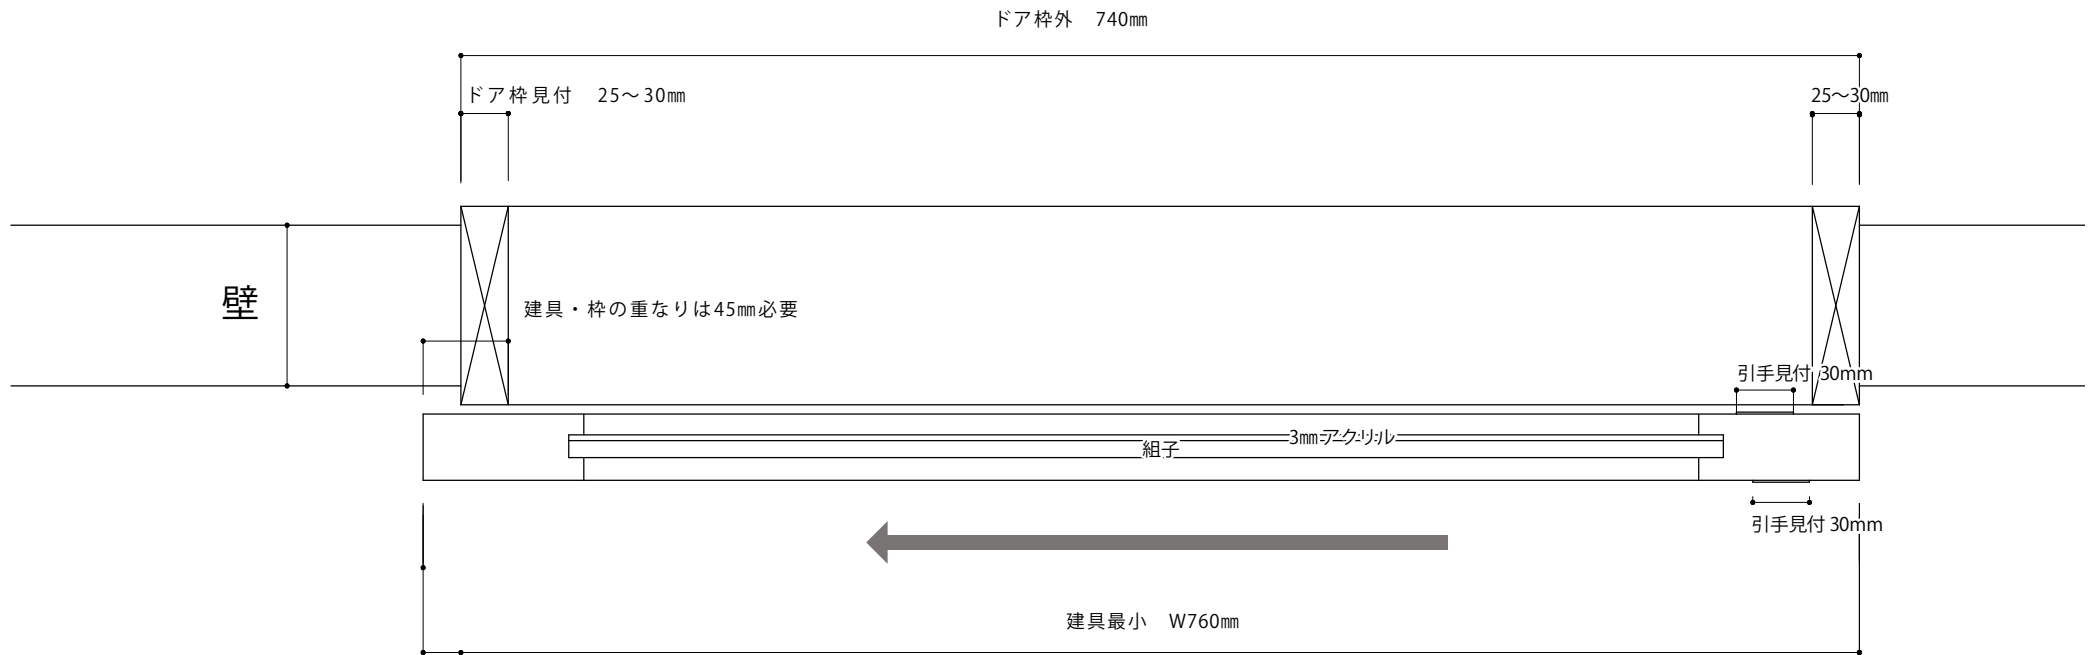

- ※図面は左引き込みの場合です。
- ※枠右引き込み・左引き込みをお伝えください。
- ※建具手尻側と・枠の重なりは45mm必要です。
- ※ドア枠の見付は25~30mm以内。

# Footprint plan view for the minimum sliding door width dimensions

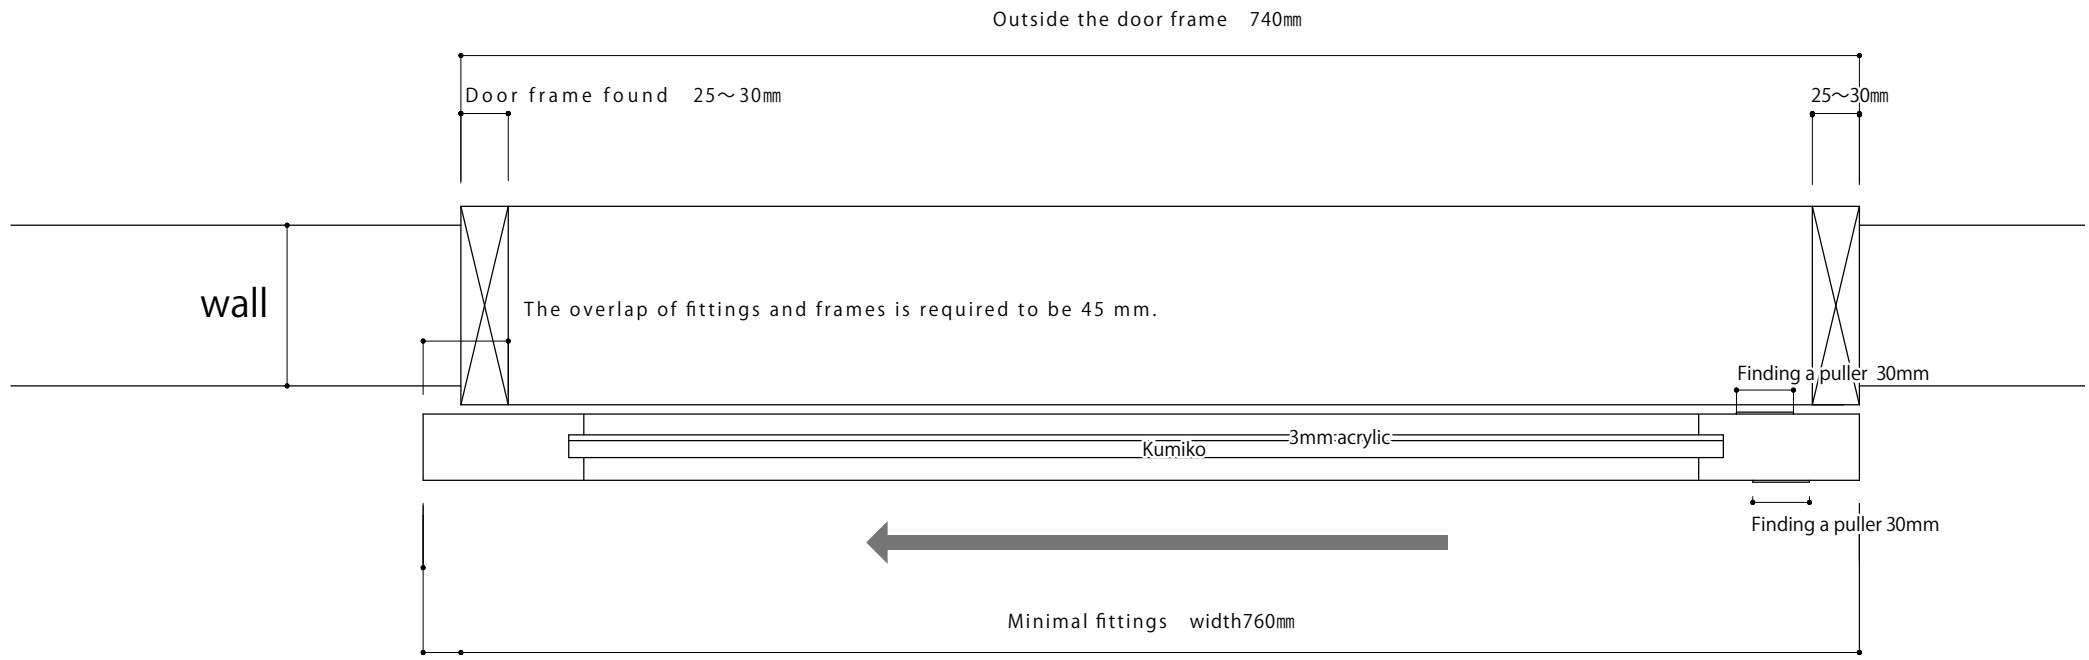

- \* The drawing is for pulling left.
- \* Please inform us whether the door will slide to the left or right.
- \* The overlap between the buttock side of the fitting and the frame must be 45 mm.
- \* The door frame can be found within 25 to 30 mm.